


SPRINKLER SYSTEM AND ALL PREP
ONSITE BY GC/CSL IF REQUIRED BY
LAHJ

- THIRD PARTY LABELS
- △ STATE LABELS
- DATA PLATE

□ △ Group labels for A+B box within closet.

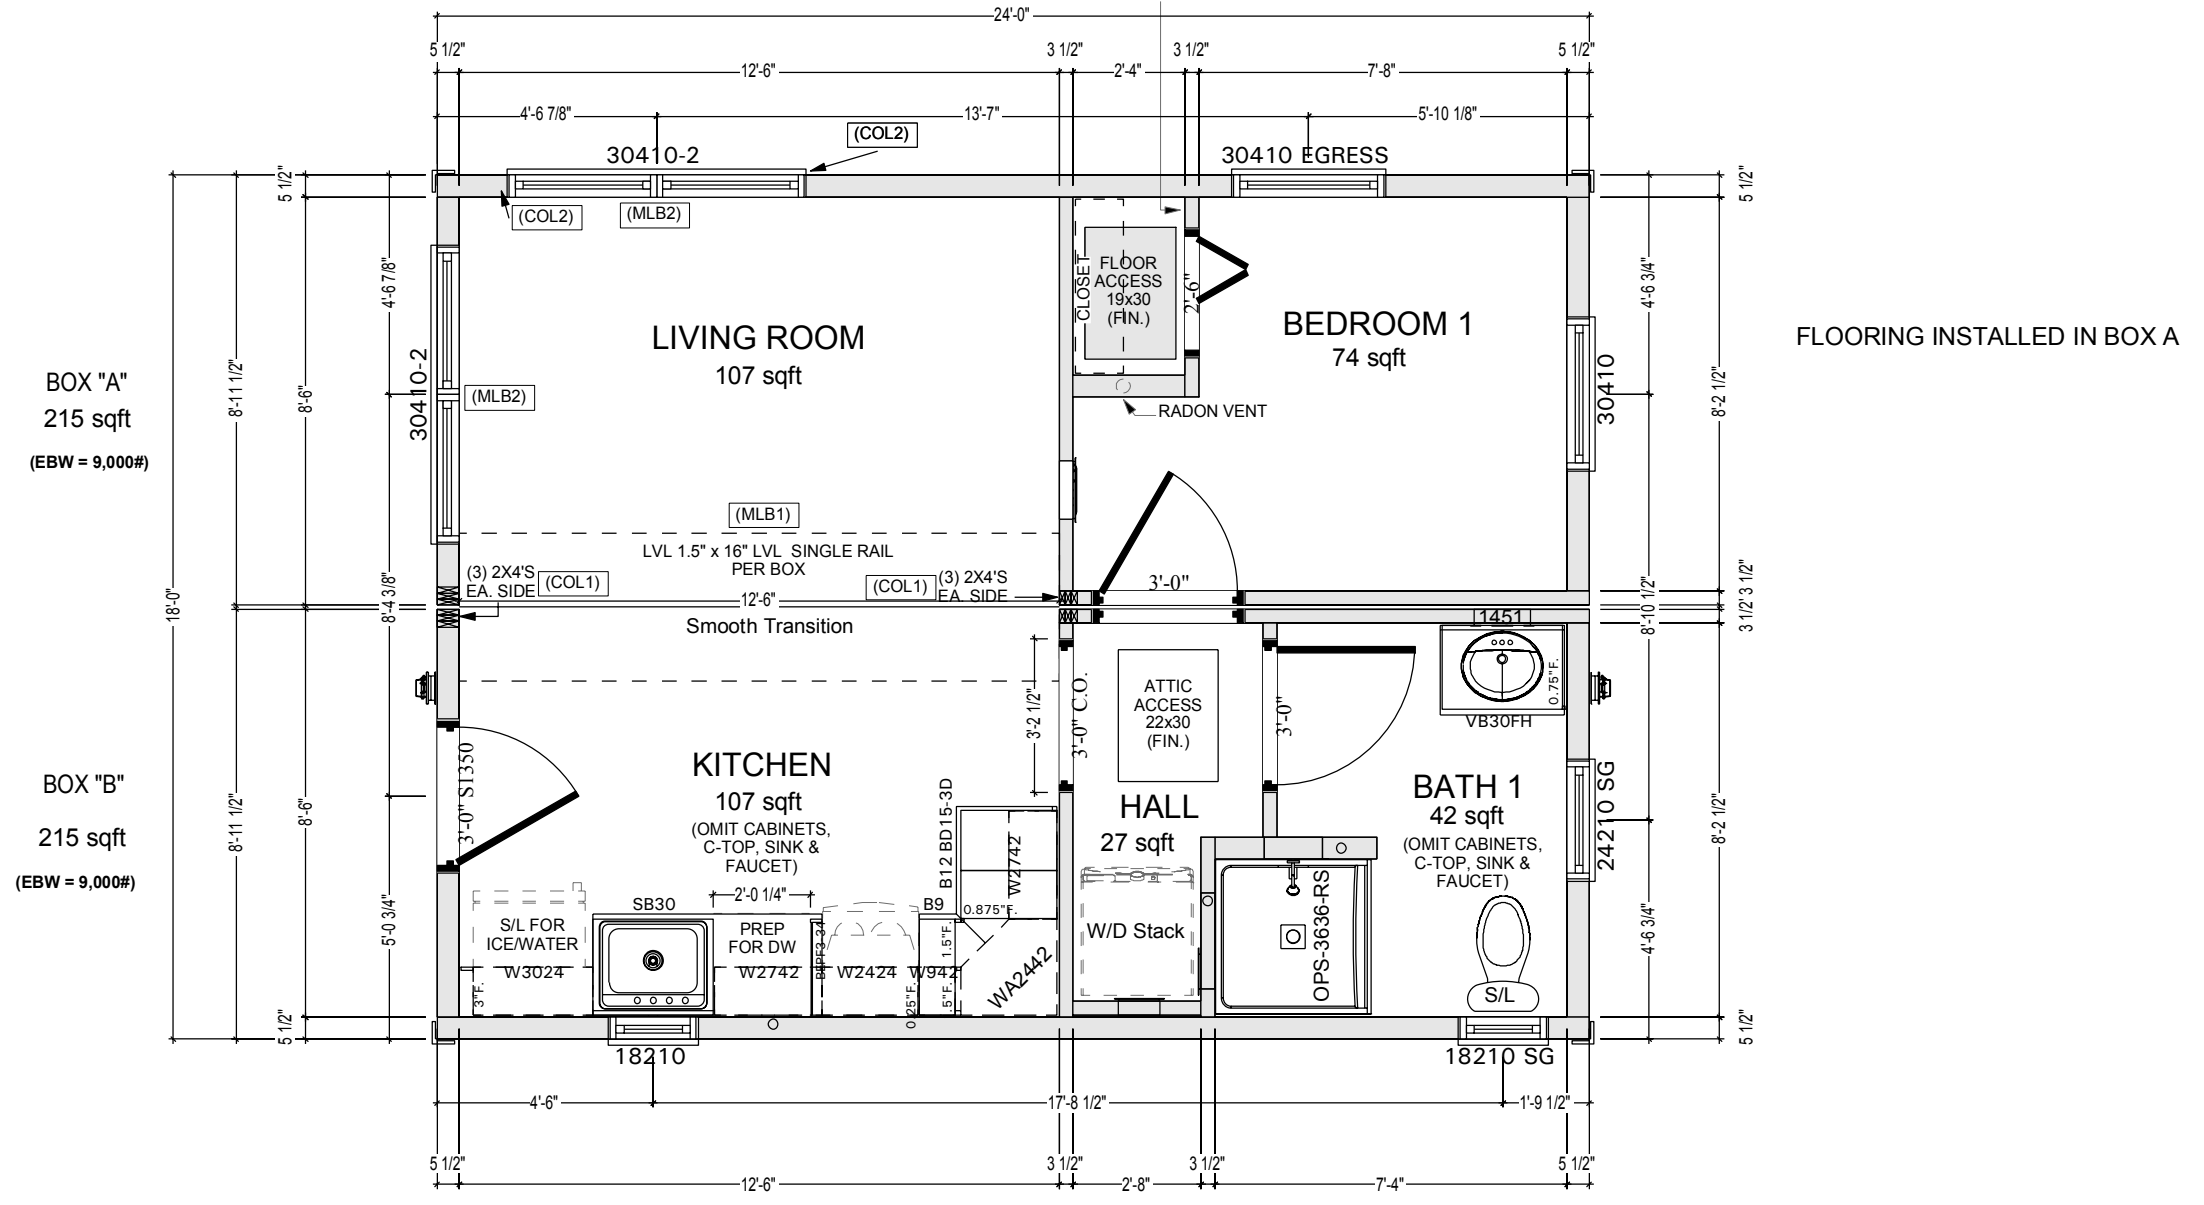

SEE SHEETS: P13 FOR SHEAR WALL DETAILS

- (COL1) (3) - 2x4 SPFS #2 STUDS EACH BOX
- (COL2) (2) - 2X6 SPFS #2 JACK E.E. DBL WINDOW OPENINGS
- (MLB1) LVL 1.5" X 16" LVL SINGLE RAIL PER BOX
- (MLB2) (3) - 2X10 SPFS #2 HEADER

300 PARK STREET
SOUTH PARIS, ME 04281
PHONE: 207-739-2400
FAX: 207-739-2223
www.kbsbuildersinc.com

BUILDER: Continuum Health
270 Goddard Rd
Lewiston, ME

JOB NAME: First Step Cottage
Commercial Dr. Lot 1-17
Conway, NH

PERMIT REV#
DATE:

NOTES:

Ranch
95# GSL / 115 MPH (Vult) WIND
HARVEY WINDOWS
9'-0" CLG HGT

FILE: MCB
SERIAL #: KBS-4015
DATE: 12/21/23
DWN BY: SLP | CWW

1ST FLOOR PLAN

SHEET #
P3

SCALE: 1/4" = 1'-0"